

# Normanville SLSC + Kiosk

The Foreshore, Jetty Rd Normanville SA 5204

# 19-1171

Council Meeting



**Architects Ink**

Level 1, 77 King William St  
Kent Town SA 5067

PO Box 2467  
Kent Town SA 5071

adelaide@architectsink.com.au  
Telephone +61 8 8363 4244  
Facsimile, +61 8363 4255

[architectsink.com.au](http://architectsink.com.au)

**Adelaide  
Sydney**  
Architecture  
Interior Design  
Asset Management



Architects Ink Pty Ltd  
ABN 37 232 861 734



GROUND LEVEL 1:100

**Architects Ink**

Adelaide  
Sydney  
Architecture  
Interior Design  
Asset Management

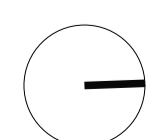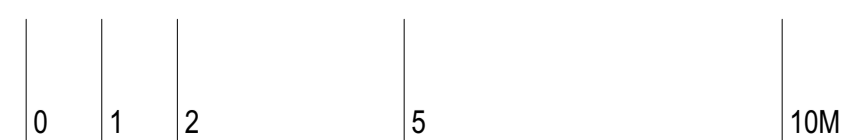

Revision  
D - Council Meeting


Date  
20/09/2021

Scale  
1:100 @ A1

Client  
Surf Life Saving SA  
2 Barcoo Road  
West Beach SA 5024

Project Name  
Normanville SLSC + Kiosk  
The Foreshore, Jetty Rd  
Normanville SA 5204

Drawing  
19-1171 SK02  
Ground Fitout  
Concept Design

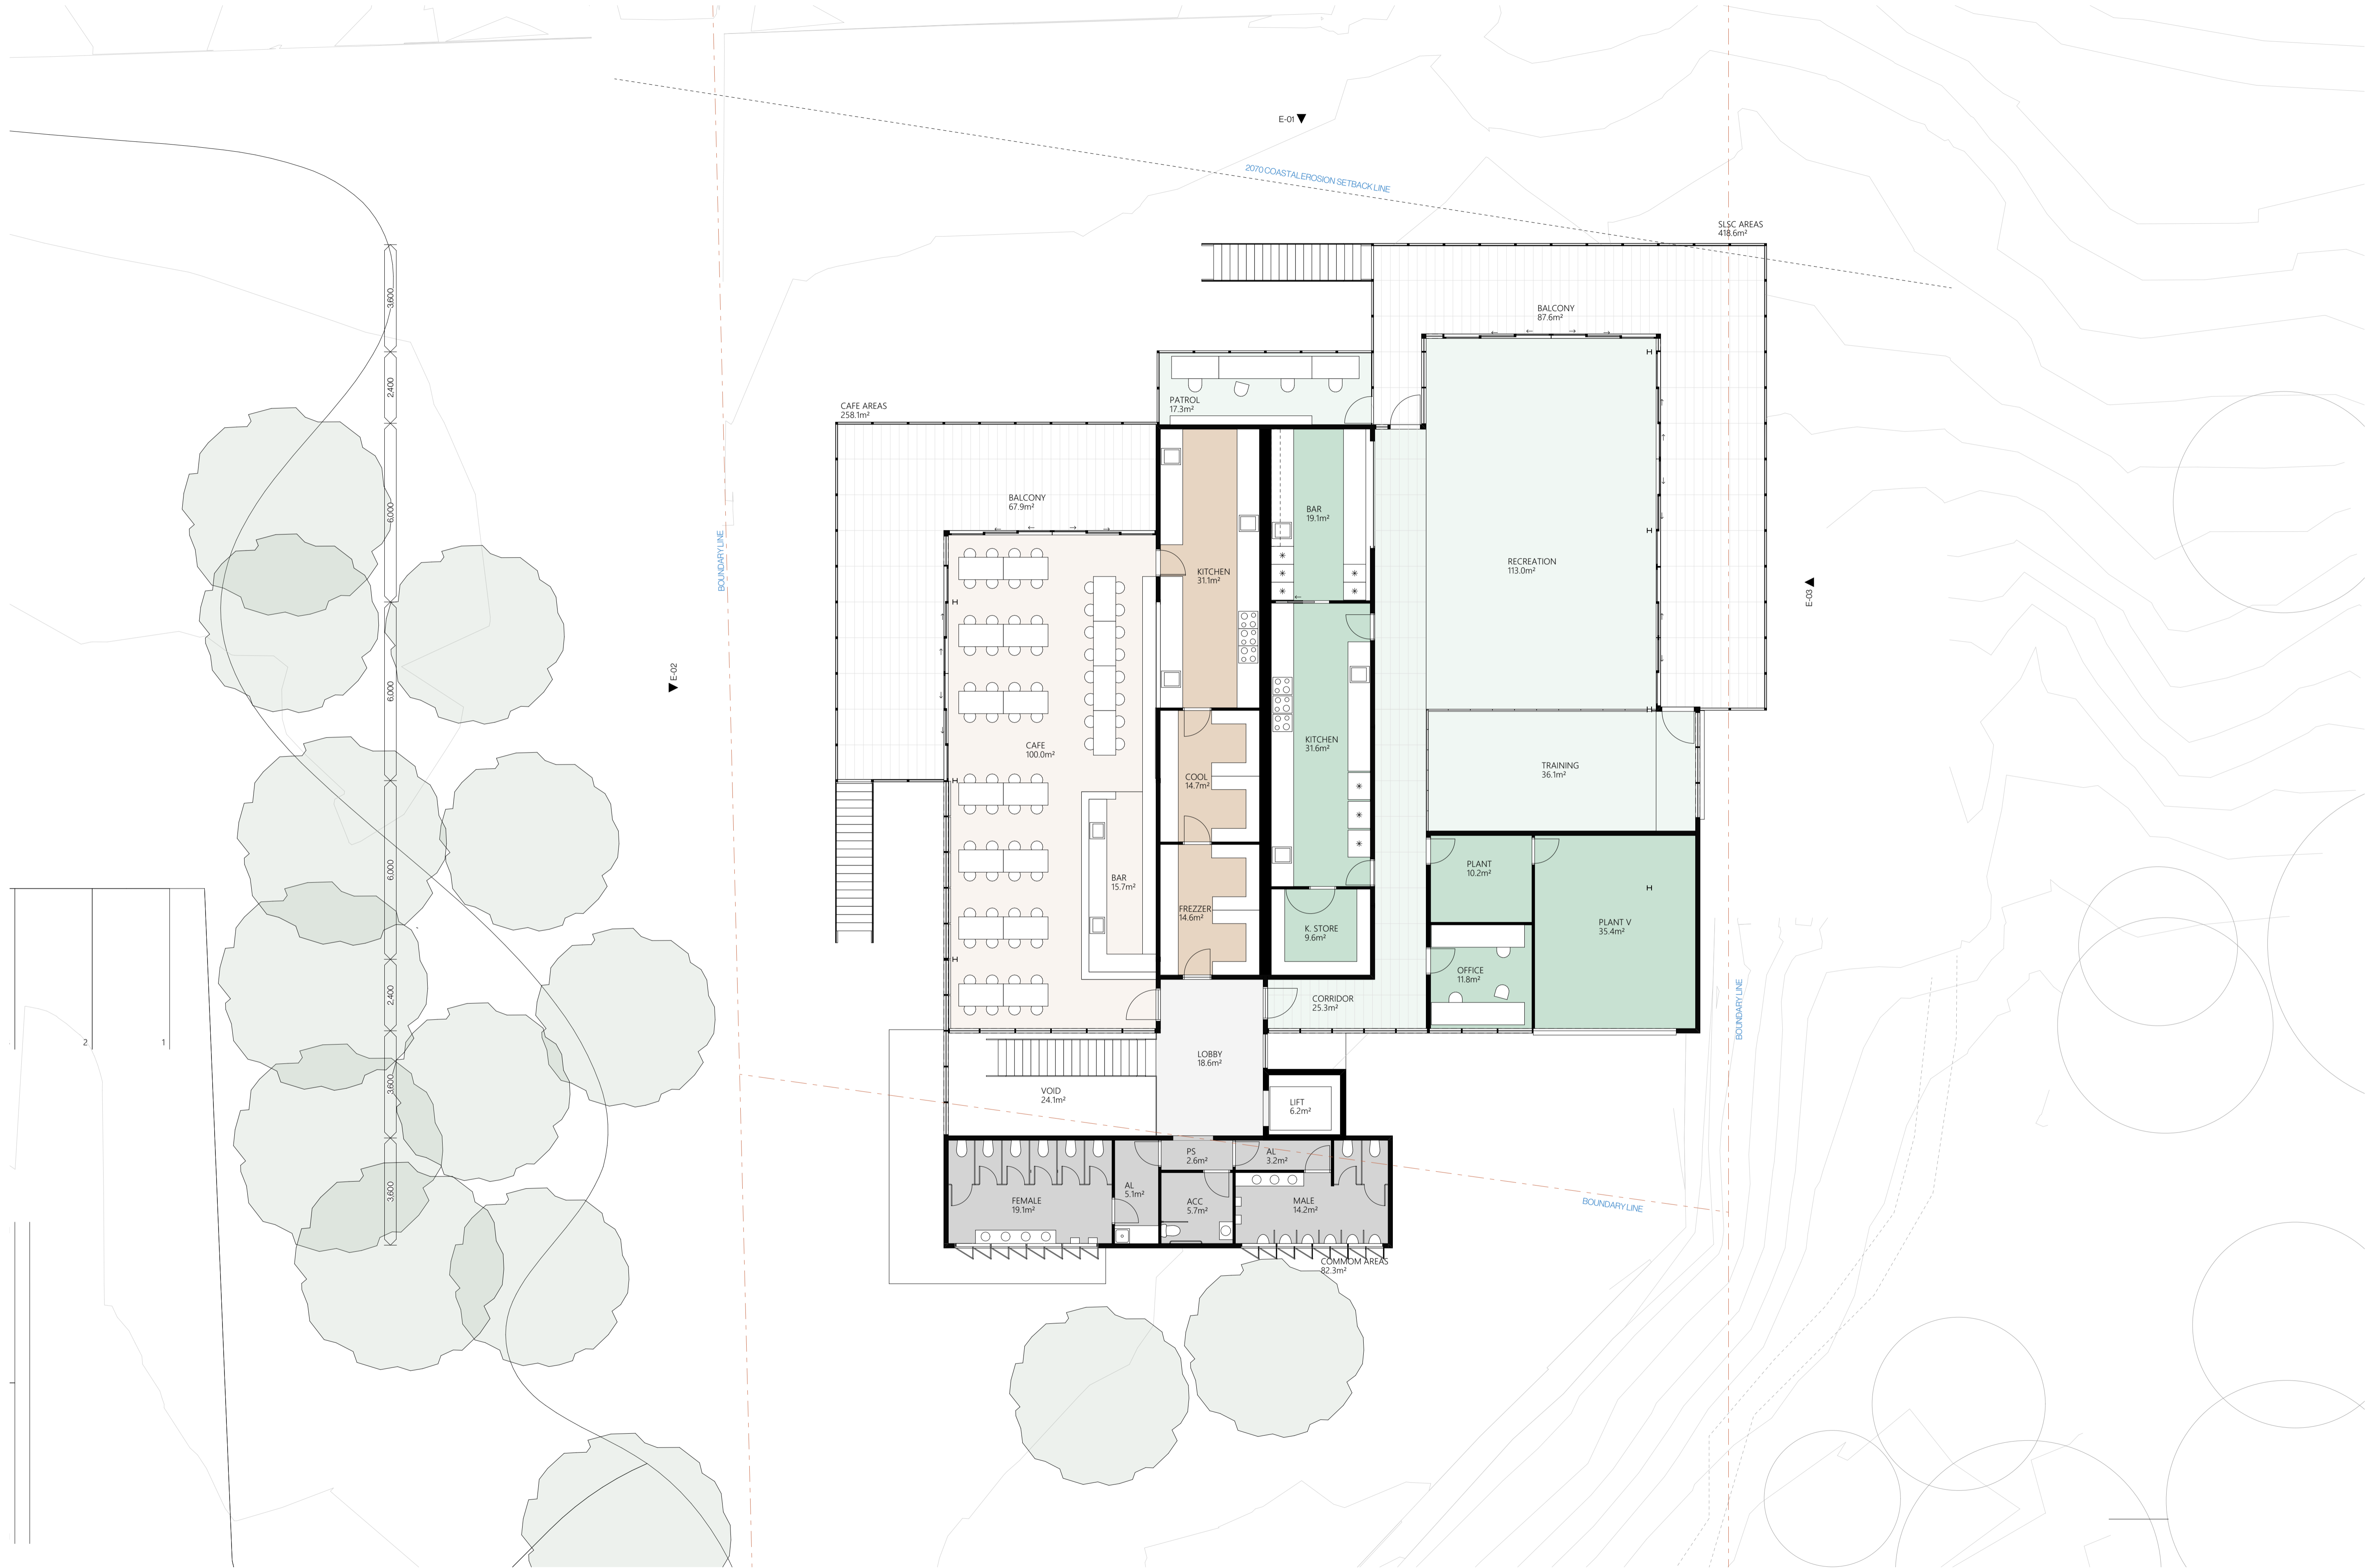


UPPER LEVEL 1:100

**Architects Ink**

Adelaide  
Sydney  
Architecture  
Interior Design  
Asset Management

0 1 2 5 10M

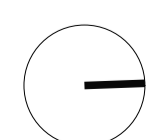

Revision  
D - Council Meeting


Date  
20/09/2021

Scale  
1:100 @ A1


Client  
Surf Life Saving SA  
2 Barcoo Road  
West Beach SA 5024

Project Name  
Normanville SLSC + Kiosk  
The Foreshore, Jetty Rd  
Normanville SA 5204

Drawing  
19-1171 SK03  
First Fitout  
Concept Design

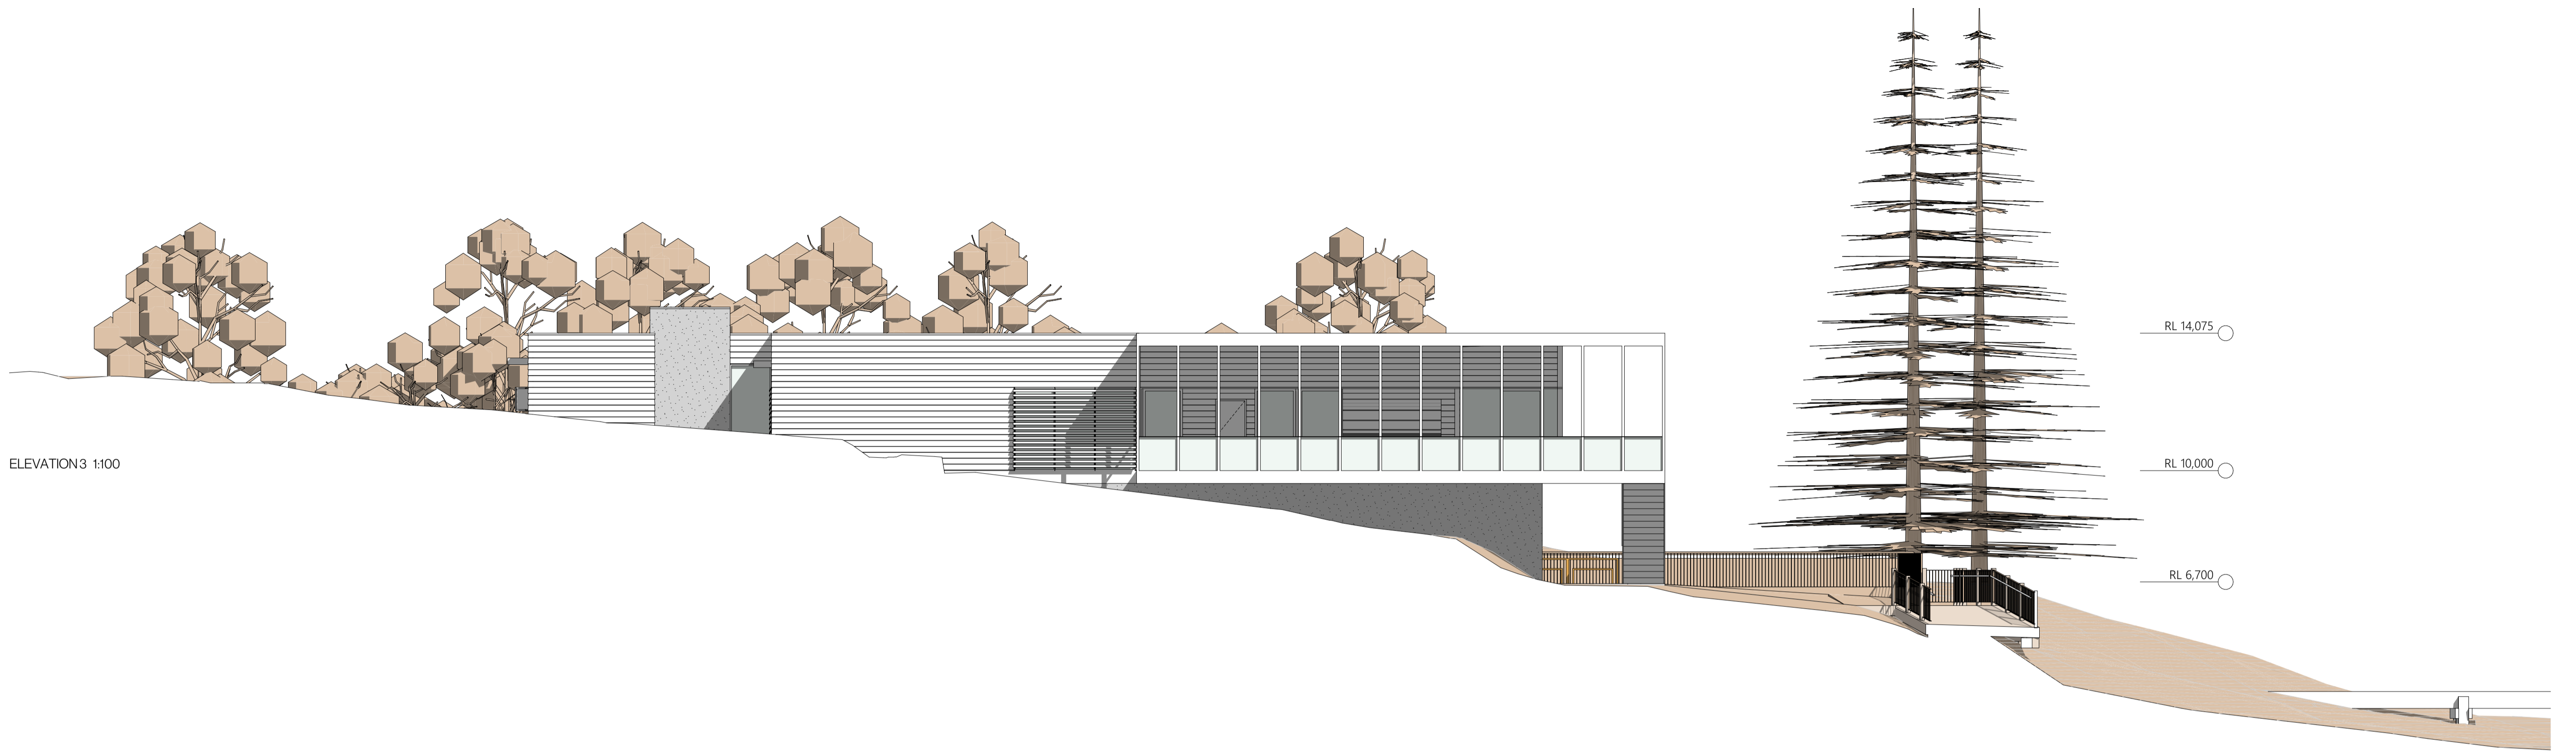


ELEVATION 3 1:100

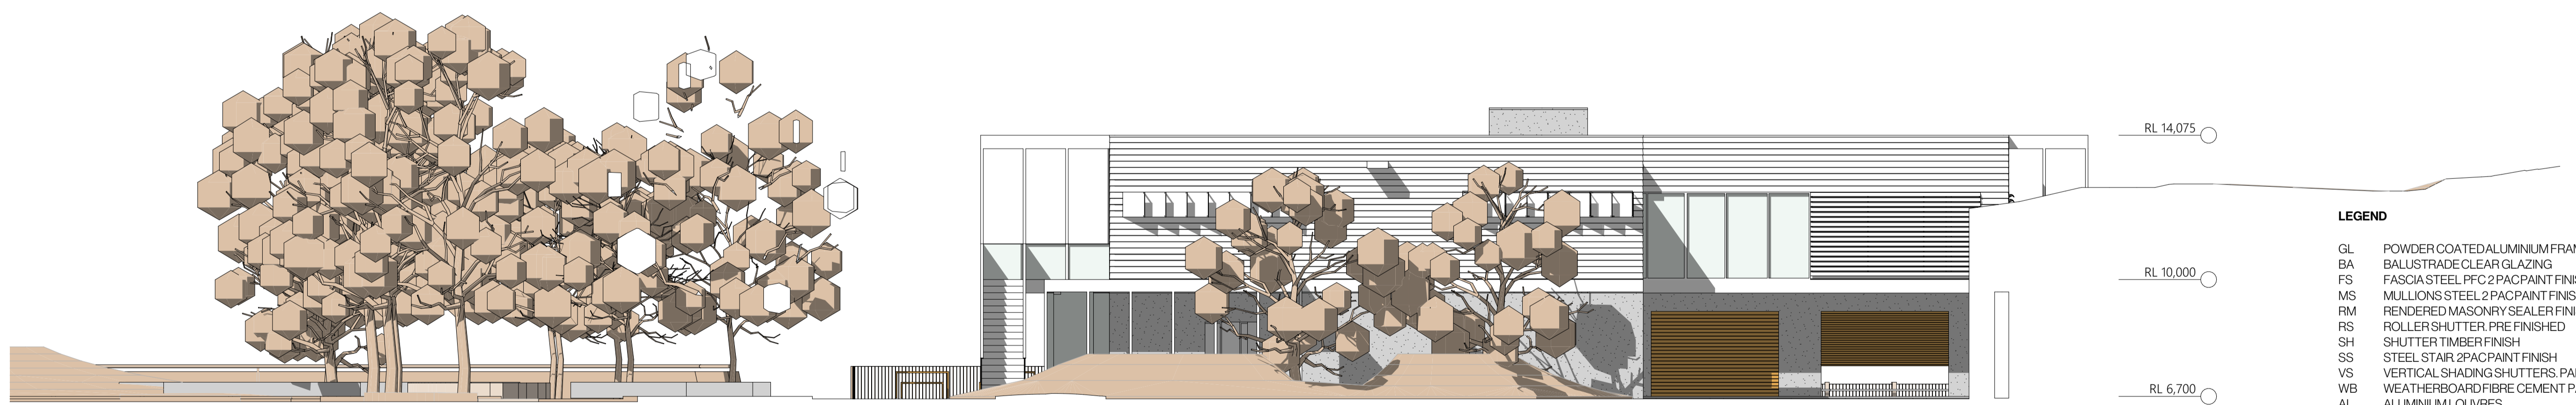

ELEVATION 4 1:100


**LEGEND**

- GL POWDER COATED ALUMINIUM FRAMING WITH HP GLAZING
- BA BALUSTRADE CLEAR GLAZING
- FS FASCIA STEEL PFC 2 PAC PAINT FINISH
- MS MULLIONS STEEL 2 PAC PAINT FINISH
- RM RENDERED MASONRY SEALER FINISH
- RS ROLLER SHUTTER, PRE FINISHED
- SH SHUTTER TIMBER FINISH
- SS STEEL STAIR, 2 PAC PAINT FINISH
- VS VERTICAL SHADING SHUTTERS, PAINT FINISH
- WB WEATHERBOARD FIBRE CEMENT PAINT FINISH
- AL ALUMINIUM LOUVRES

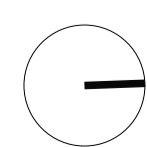



ELEVATION1 1:100

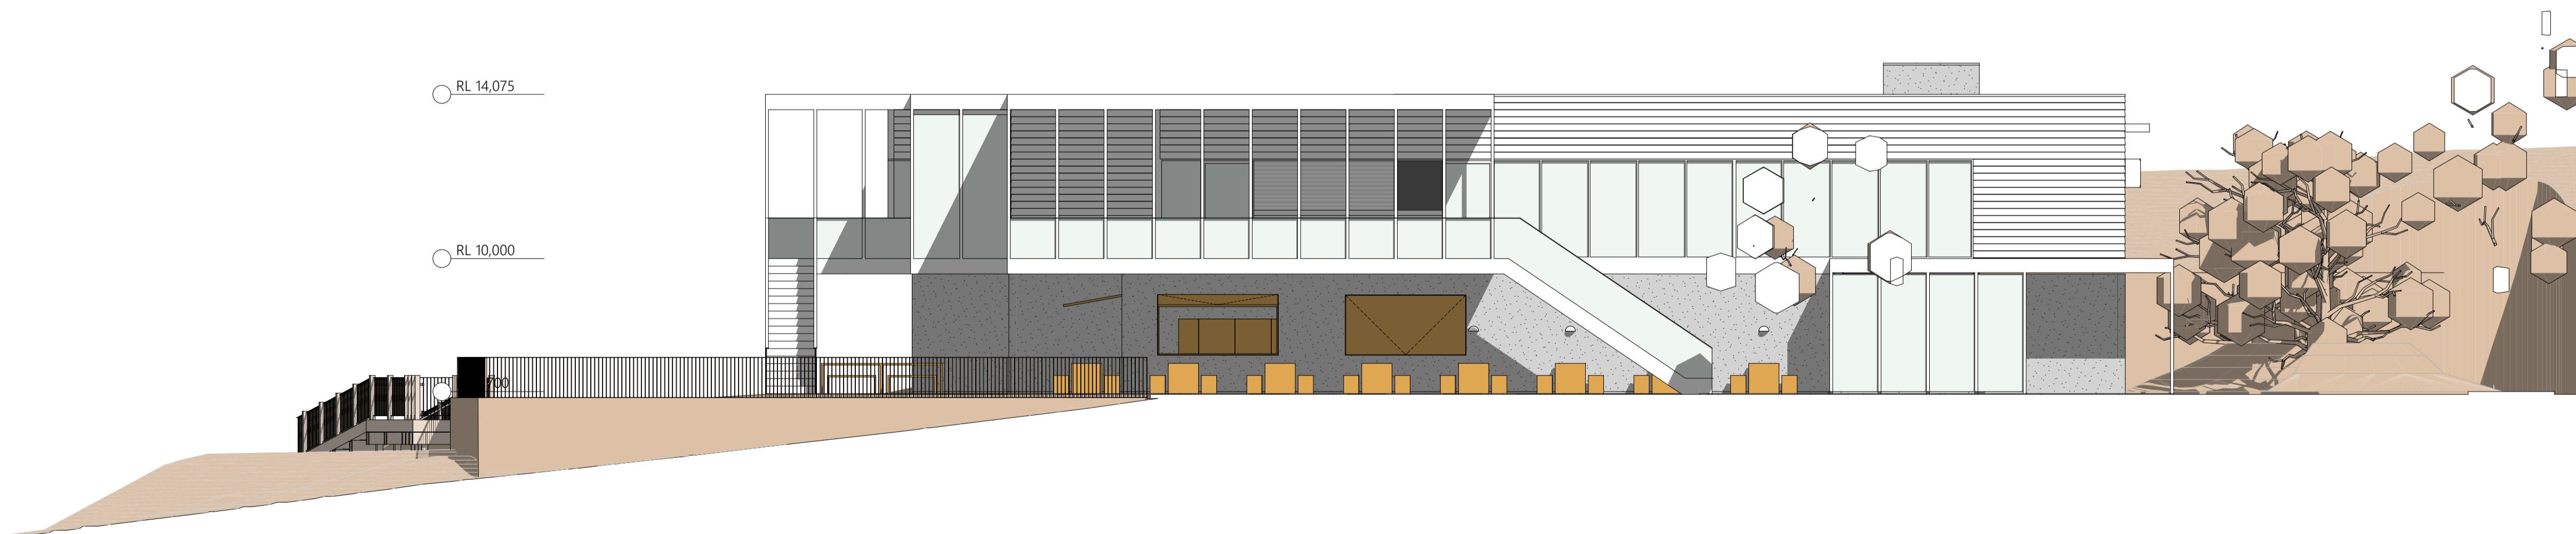

ELEVATION2 1:100

**LEGEND**

- GL POWDER COATED ALUMINIUM FRAMING WITH HP GLAZING
- BA BALUSTRADE CLEAR GLAZING
- FS FASCIA STEEL PFC 2 PAC PAINT FINISH
- MS MULLIONS STEEL 2 PAC PAINT FINISH
- RM RENDERED MASONRY SEALER FINISH
- RS ROLLER SHUTTER, PRE FINISHED
- SH SHUTTER TIMBER FINISH
- SS STEEL STAIR, 2 PAC PAINT FINISH
- VS VERTICAL SHADING SHUTTERS, PAINT FINISH
- WB WEATHERBOARD FIBRE CEMENT PAINT FINISH
- AL ALUMINIUM LOUVRES

