
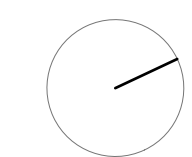


This drawing must be read in conjunction with all other contract documents including the project specifications, schedules and any instructions issued during the course of the contract. The Contractor must verify all dimensions on site and check the location of services before commencement of work. The Contractor is to notify the Superintendent of any discrepancies between the drawings or specifications. Drawings are not to be used for construction unless identified in the title block as 'for construction'. All drawings to be read at A1 unless otherwise stated. Drawings are intended for digital setout and DWG files will be issued upon request. Copyright Oxygen Pty Ltd.

Plot File Created: Apr 07, 2022


Scale

1500 (A1), 11000 (A3)

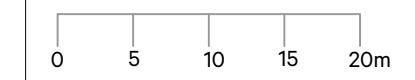

LEGEND

- PART 1 - CURRENT SCOPE OF WORKS
- PART 2 - FUTURE WORKS IN COORDINATION WITH S/SC/CAFE CONSTRUCTION

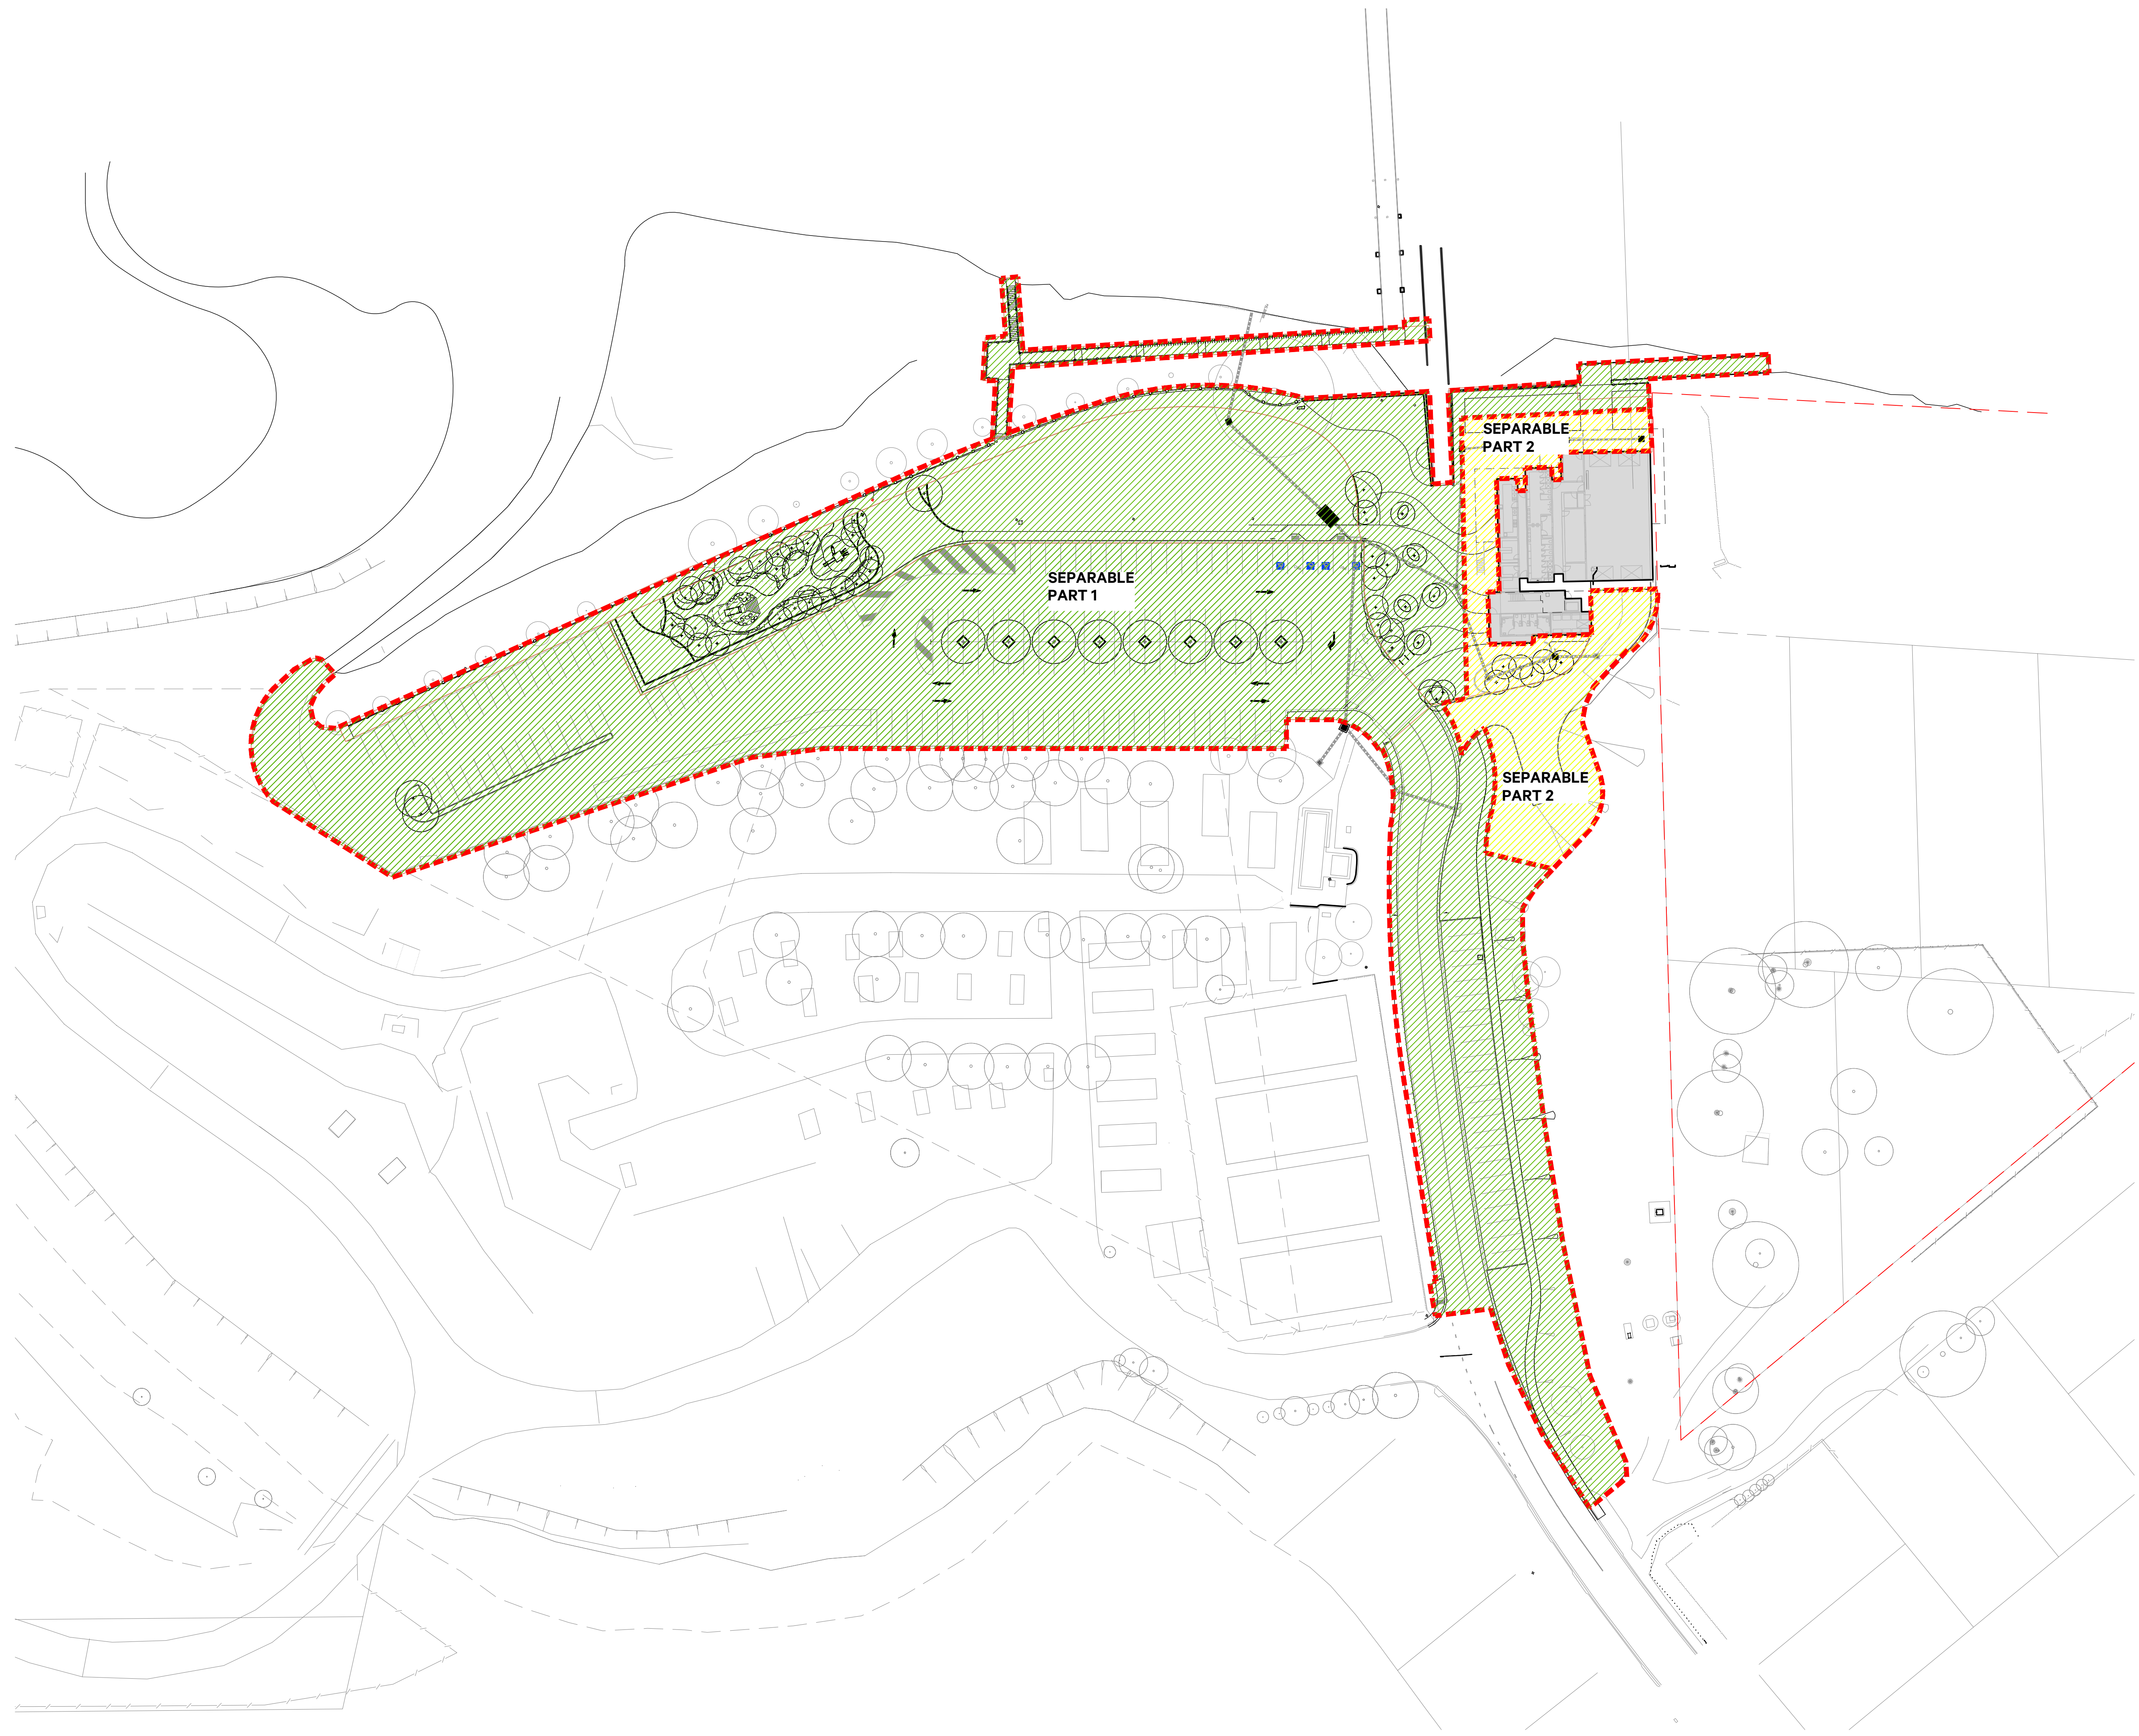

oxygen

Oxygen Pty Ltd
98-100 Halifax Street
Adelaide SA 5000

T +61 (08) 7324 9600
design@oxygen.net.au
oxygen.net.au

Project **Normanville Foreshore** Landscape Architecture **Oxygen**

Client **District of Yankalilla** Civil, Structural & Lighting **WGA**

Drawing Title
SEPARABLE PARTS

Project number **20.037** Drawing number **110** Revision **1**



Rev	Date	Issue	DWN	CHK	APP
A	08.11.21	FOR TENDER	SC	JH	JH
1	08.04.22	FOR CONSTRUCTION	SC	JH	JH

FOR CONSTRUCTION

This drawing must be read in conjunction with all other contract documents including the project specifications, schedules and any instructions issued during the course of the contract. The Contractor must verify all dimensions on site and check the location of services before commencement of work. The Contractor is to notify the Superintendent of any discrepancies between the drawings or specifications. Drawings are not to be used for construction unless identified in the title block as 'for construction'. All drawings to be read at A1 unless otherwise stated. Drawings are intended for digital setout and DWG files will be issued upon request. Copyright Oxygen Pty Ltd.


Plot File Created: Apr 07, 2022

Scale
1200 (A1), 1400 (A3)

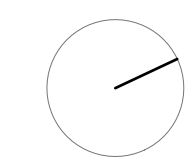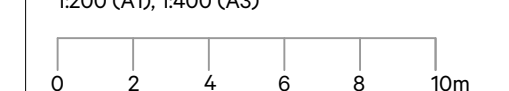

LEGEND

EXISTING		◊LP	EXISTING LIGHT POLE
○	EXISTING TREE		
NEW			
—	EXTENT OF WORKS	PI	PICNIC SETTING REFER SCHEDULE
P1A	INSITU CONCRETE REFER DETAIL 01/501	FE1	DUNE FENCE REFER DETAIL 01 & 03/502
P1B	INSITU CONCRETE REFER DETAIL 01/501	FE2	PLAYSPACE FENCE REFER DETAIL 02 & 03/502
P2	COMPACTED GRANULITIC REFER DETAIL 02/501	OB	BOLLARD - FIXED REFER SCHEDULE
P3	TRIHEX PAVING REFER DETAIL 07/504	A2	EXISTING ARTWORK REFER SCHEDULE
P5	SOFTFALL MULCH REFER DETAIL 04/501	A3/A4	EXISTING ROCK- PLAQUE. REFER SCHEDULE
P6	SOFTFALL SAND REFER DETAIL 05/501	SP	SHOWER POLE REFER SCHEDULE
P7	SAWDUST REFER DETAIL 10/501	DF	DRINKING FOUNTAIN REFER SCHEDULE
P8	SOFTFALL RUBBER REFER DETAIL 11/501	BR	BIKE RACK REFER SCHEDULE
+	NEW TREE REFER 06, 07, 09/503	BN	BIN REFER SCHEDULE
+	MULCHED PLANTING REFER DETAIL 02/503	SH	SHELTER REFER DWG 506
+	IRRIGATED GRASS REFER DETAIL 01/503	T1	BOARDWALK REFER DWG 507 & 508 & 510
+	MULCH ONLY REFER SCHEDULE	T2	RAMP REFER DWG 509 & 510
+	DISTURBED AREA TO MAKE GOOD	PE1	STEPPING LOGS REFER DETAIL 03/504
W2	CONCRETE BLOCK WALL REFER DETAIL 08/505	PE2	PLAY EQUIPMENT REFER SCHEDULE
W3	GABION RETAINING WALL NOT IN SCOPE. REFER SLSC WORKS	PE3	PLAY EQUIPMENT REFER SCHEDULE
E1	CONCRETE EDGE REFER DETAIL 06/501	PE4	PLAY EQUIPMENT REFER DETAIL 05/504
E2	TIMBER EDGE REFER DETAIL 07/501	PE5	LOG STEP REFER DETAIL 04/504
E3	BOULDER EDGE REFER DWG 08 & 09/501	L	LOG REFER DETAIL 02/504
E4	STEPPING LOG EDGE REFER DETAIL 12 & 13/501	B	BOULDERS REFER DETAIL 01/505
TA	TACTILES REFER SCHEDULE	H1	BALLUSTRADE & HANDR. REFER DETAIL 03/510
S1	SEAT REFER SCHEDULE		

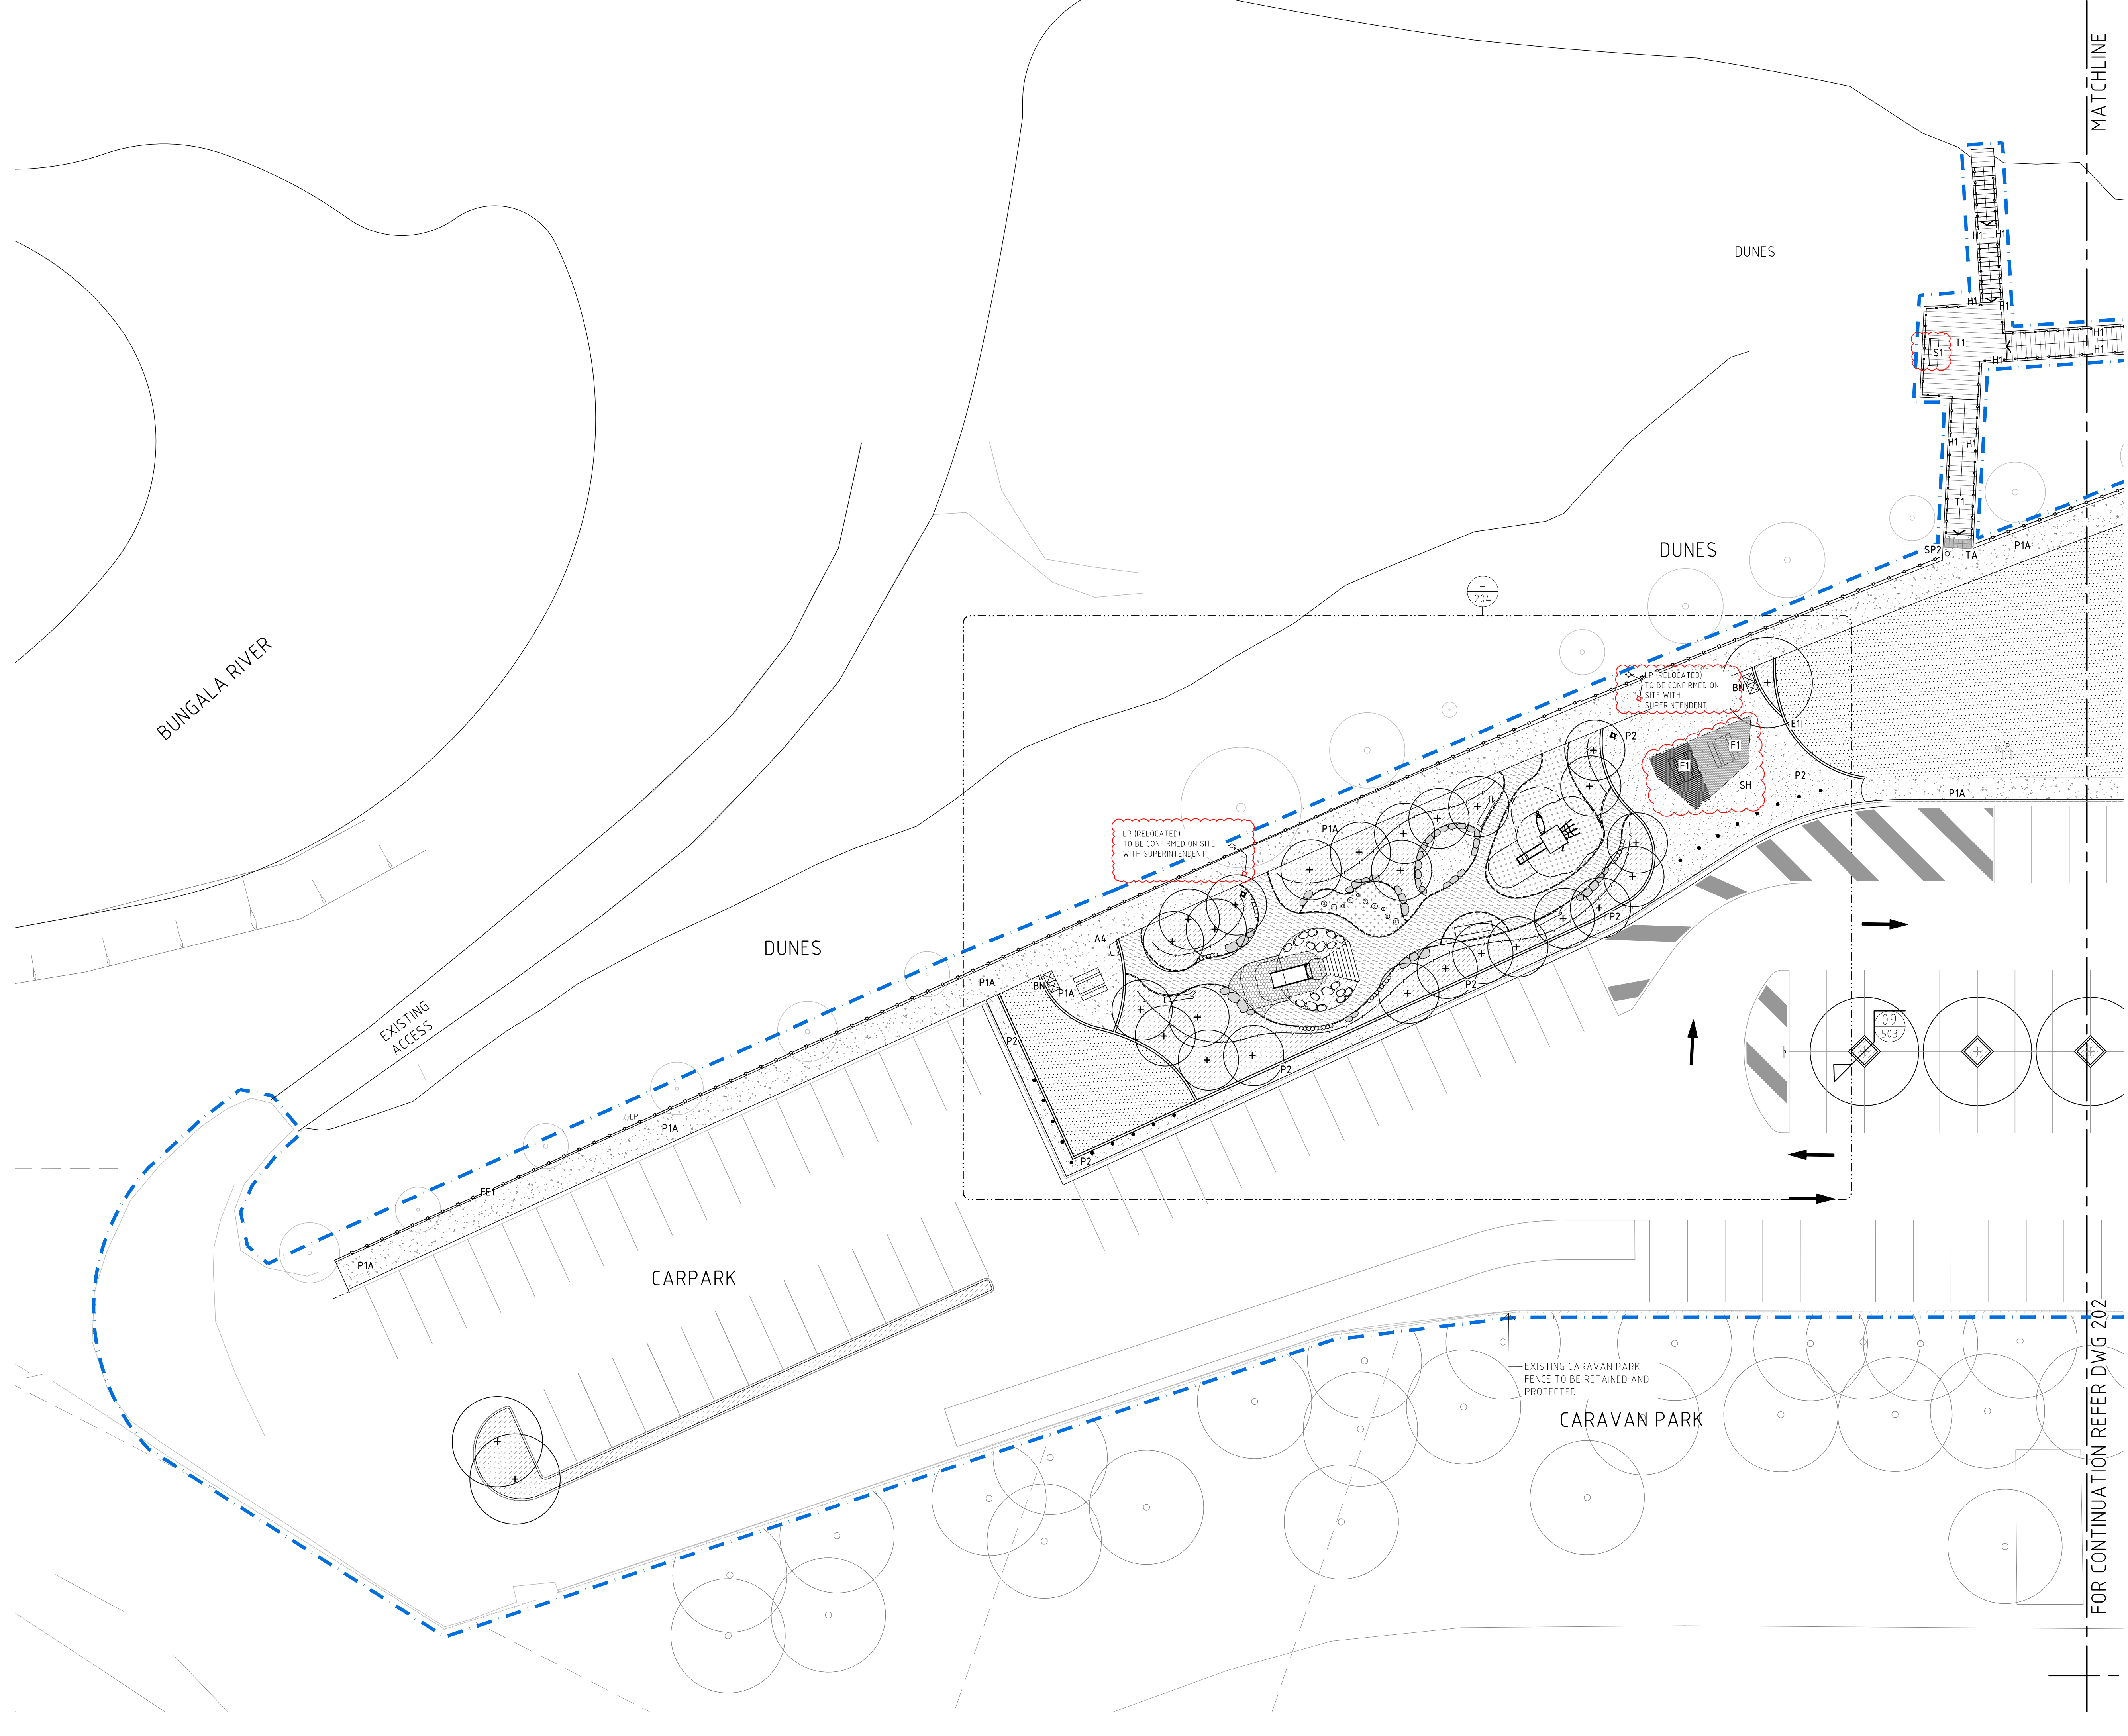

FOR CONTINUATION REFER DWG 202

oxygen

Oxygen Pty Ltd
98-100 Halifax Street
Adelaide SA 5000

T +61 (08) 7324 9600
design@oxygen.net.au
oxygen.net.au

Project: **Normanville Foreshore** Landscape Architecture: **Oxygen**

Client: **District of Yankalilla** Civil, Structural & Lighting: **WGA**

Drawing Title
SITeworks PLAN 01

Project number: **20.037** Drawing number: **201** Revision: **1**

Rev	Date	Issue	DWN	CHK	APP
A	09.09.21	PRELIMINARY	HF/SD	SC	JH
B	17.09.21	FOR COORDINATION	HF/SD	SC	JH
C	24.09.21	FOR TENDER	HF	SC	JH
D	08.11.21	FOR TENDER	HF	SC	JH
1	08.04.22	FOR CONSTRUCTION	HF	SC	JH

FOR CONSTRUCTION


This drawing must be read in conjunction with all other contract documents including the project specifications, schedules and any instructions issued during the course of the contract. The Contractor must verify all dimensions on site and check the location of services before commencement of work. The Contractor is to notify the Superintendent of any discrepancies between the drawings or specifications. Drawings are not to be used for construction unless identified in the title block as 'for construction'. All drawings to be read at A1 unless otherwise stated. Drawings are intended for digital setout and DWG files will be issued upon request. Copyright Oxygen Pty Ltd.

Plot File Created: Apr 07, 2022

Scale
1200 (A1), 1400 (A3)

LEGEND

EXISTING		NEW	
	EXISTING TREE		EXTENT OF WORKS
	EXISTING LIGHT POLE		PICNIC SETTING REFER SCHEDULE
	INSITU CONCRETE REFER DETAIL 01/501		DUNE FENCE REFER DETAIL 01 & 03/502
	INSITU CONCRETE REFER DETAIL 02/501		PLAYSPACE FENCE REFER DETAIL 02 & 03/502
	COMPACTED GRANULITIC REFER DETAIL 02/501		BOLLARD - FIXED REFER SCHEDULE
	TRIHIX PAVING REFER DETAIL 07/504		EXISTING ARTWORK REFER SCHEDULE
	SOFTFALL MULCH REFER DETAIL 04/501		EXISTING ROCK-PLAQUE REFER SCHEDULE
	SOFTFALL SAND REFER DETAIL 05/501		SHOWER POLE REFER SCHEDULE
	SAWDUST REFER DETAIL 10/501		DRINKING FOUNTAIN REFER SCHEDULE
	SOFTFALL RUBBER REFER DETAIL 11/501		BIKE RACK REFER SCHEDULE
	NEW TREE REFER 06, 07, 09/503		BIN REFER SCHEDULE
	MULCHED PLANTING REFER DETAIL 02/503		SHELTER REFER DWG 506
	IRRIGATED GRASS REFER DETAIL 01/503		BOARDWALK REFER DWG 507 & 508 & 510
	MULCH ONLY REFER SCHEDULE		RAMP REFER DWG 509 & 510
	DISTURBED AREA TO MAKE GOOD		STEPPING LOGS REFER DETAIL 03/504
	CONCRETE BLOCK WALL REFER DETAIL 08/505		PLAY EQUIPMENT REFER SCHEDULE
	GABION RETAINING WALL NOT IN SCOPE. REFER SLSC WORKS		PLAY EQUIPMENT REFER SCHEDULE
	CONCRETE EDGE REFER DETAIL 06/501		PLAY EQUIPMENT REFER DETAIL 05/504
	TIMBER EDGE REFER DETAIL 07/501		LOG STEP REFER DETAIL 04/504
	BOULDER EDGE REFER DWG 08 & 09/501		LOG REFER DETAIL 02/504
	STEPPING LOG EDGE REFER DETAIL 12 & 13/501		BOULDERS REFER DETAIL 01/505
	TACTILES REFER SCHEDULE		BALUSTRADE & HANDRAIL REFER DETAIL 03/510
	SEAT REFER SCHEDULE		

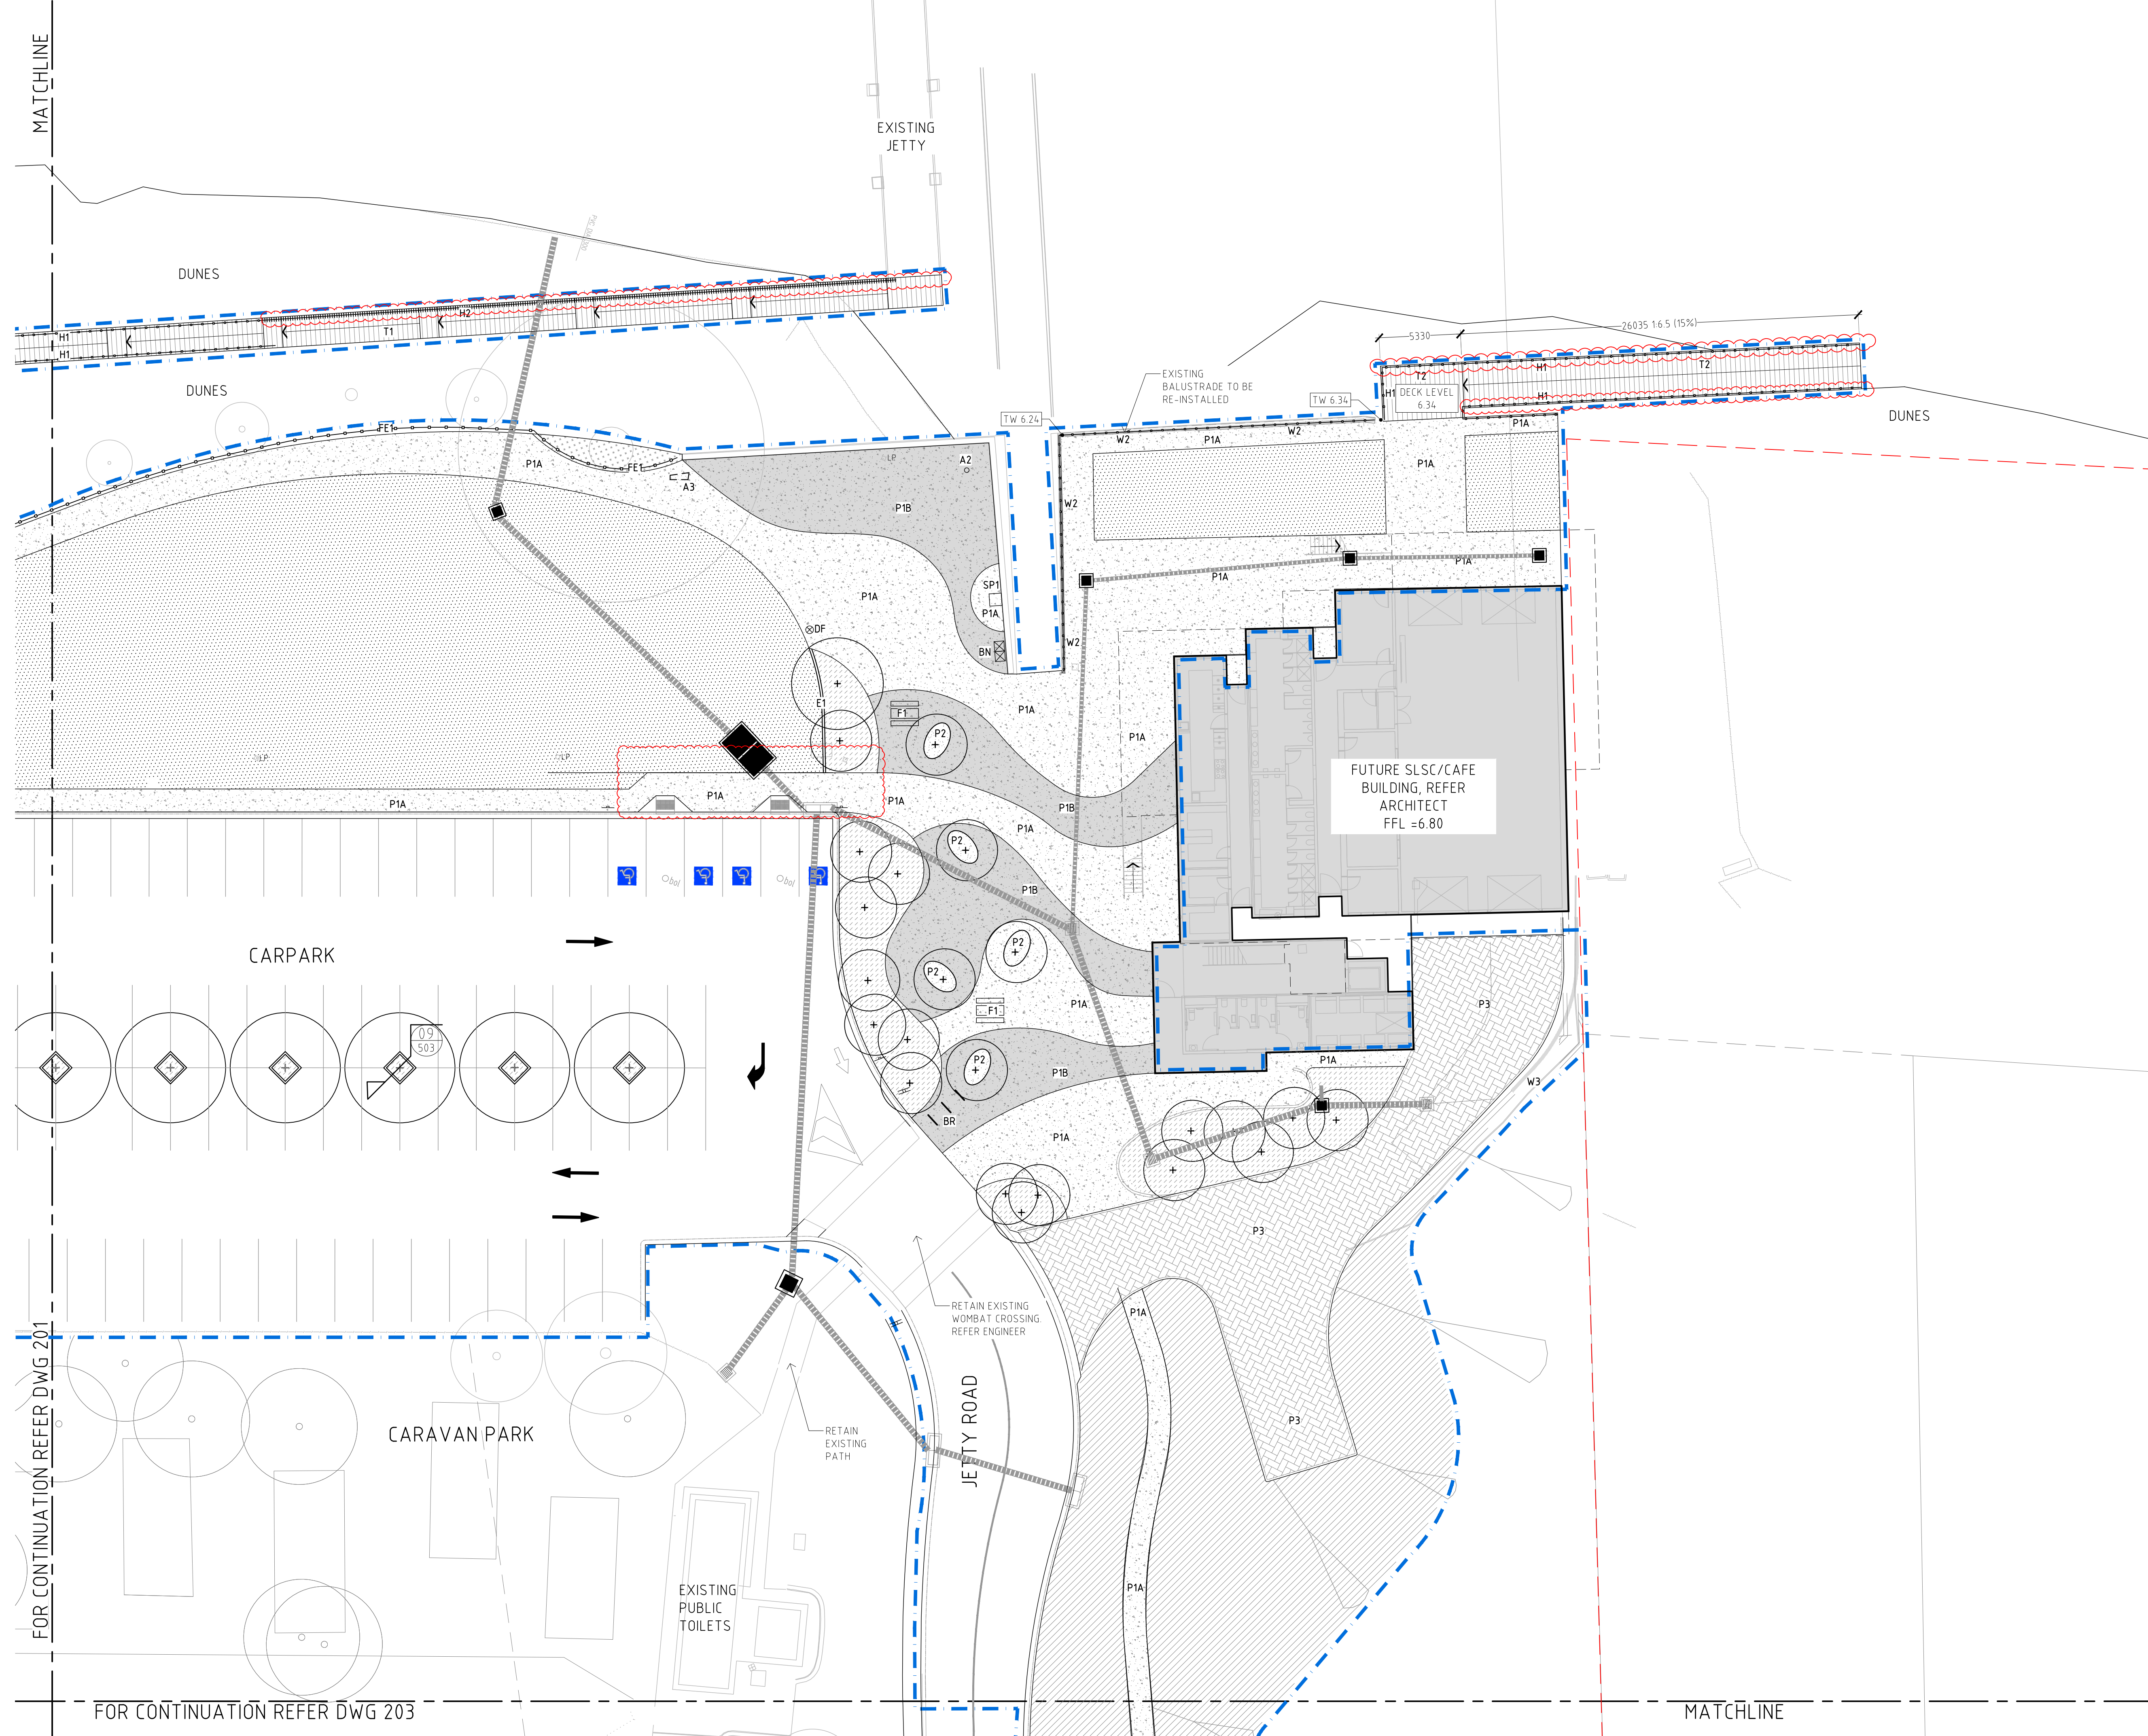

oxygen

Oxygen Pty Ltd
98-100 Halifax Street
Adelaide SA 5000

T +61 (08) 7324 9600
design@oxygen.net.au
oxygen.net.au

Project	Landscape Architecture
Normanville Foreshore	Oxygen
Client	Civil, Structural & Lighting
District of Yankalilla	WGA

Drawing Title
SITWORKS PLAN 02

Project number	Drawing number	Revision
20.037	202	1

Rev	Date	Issue	DWN	CHK	APP
A	09.09.21	PRELIMINARY	HF	SD	JH
B	17.09.21	FOR COORDINATION	HF	SD	JH
C	24.09.21	FOR TENDER	HF	SC	JH
D	08.11.21	FOR TENDER	HF	SC	JH
1	08.04.22	FOR CONSTRUCTION	HF	SC	JH


FOR CONSTRUCTION

MATCHLINE

FOR CONTINUATION REFER DWG 201


FOR CONTINUATION REFER DWG 203

MATCHLINE

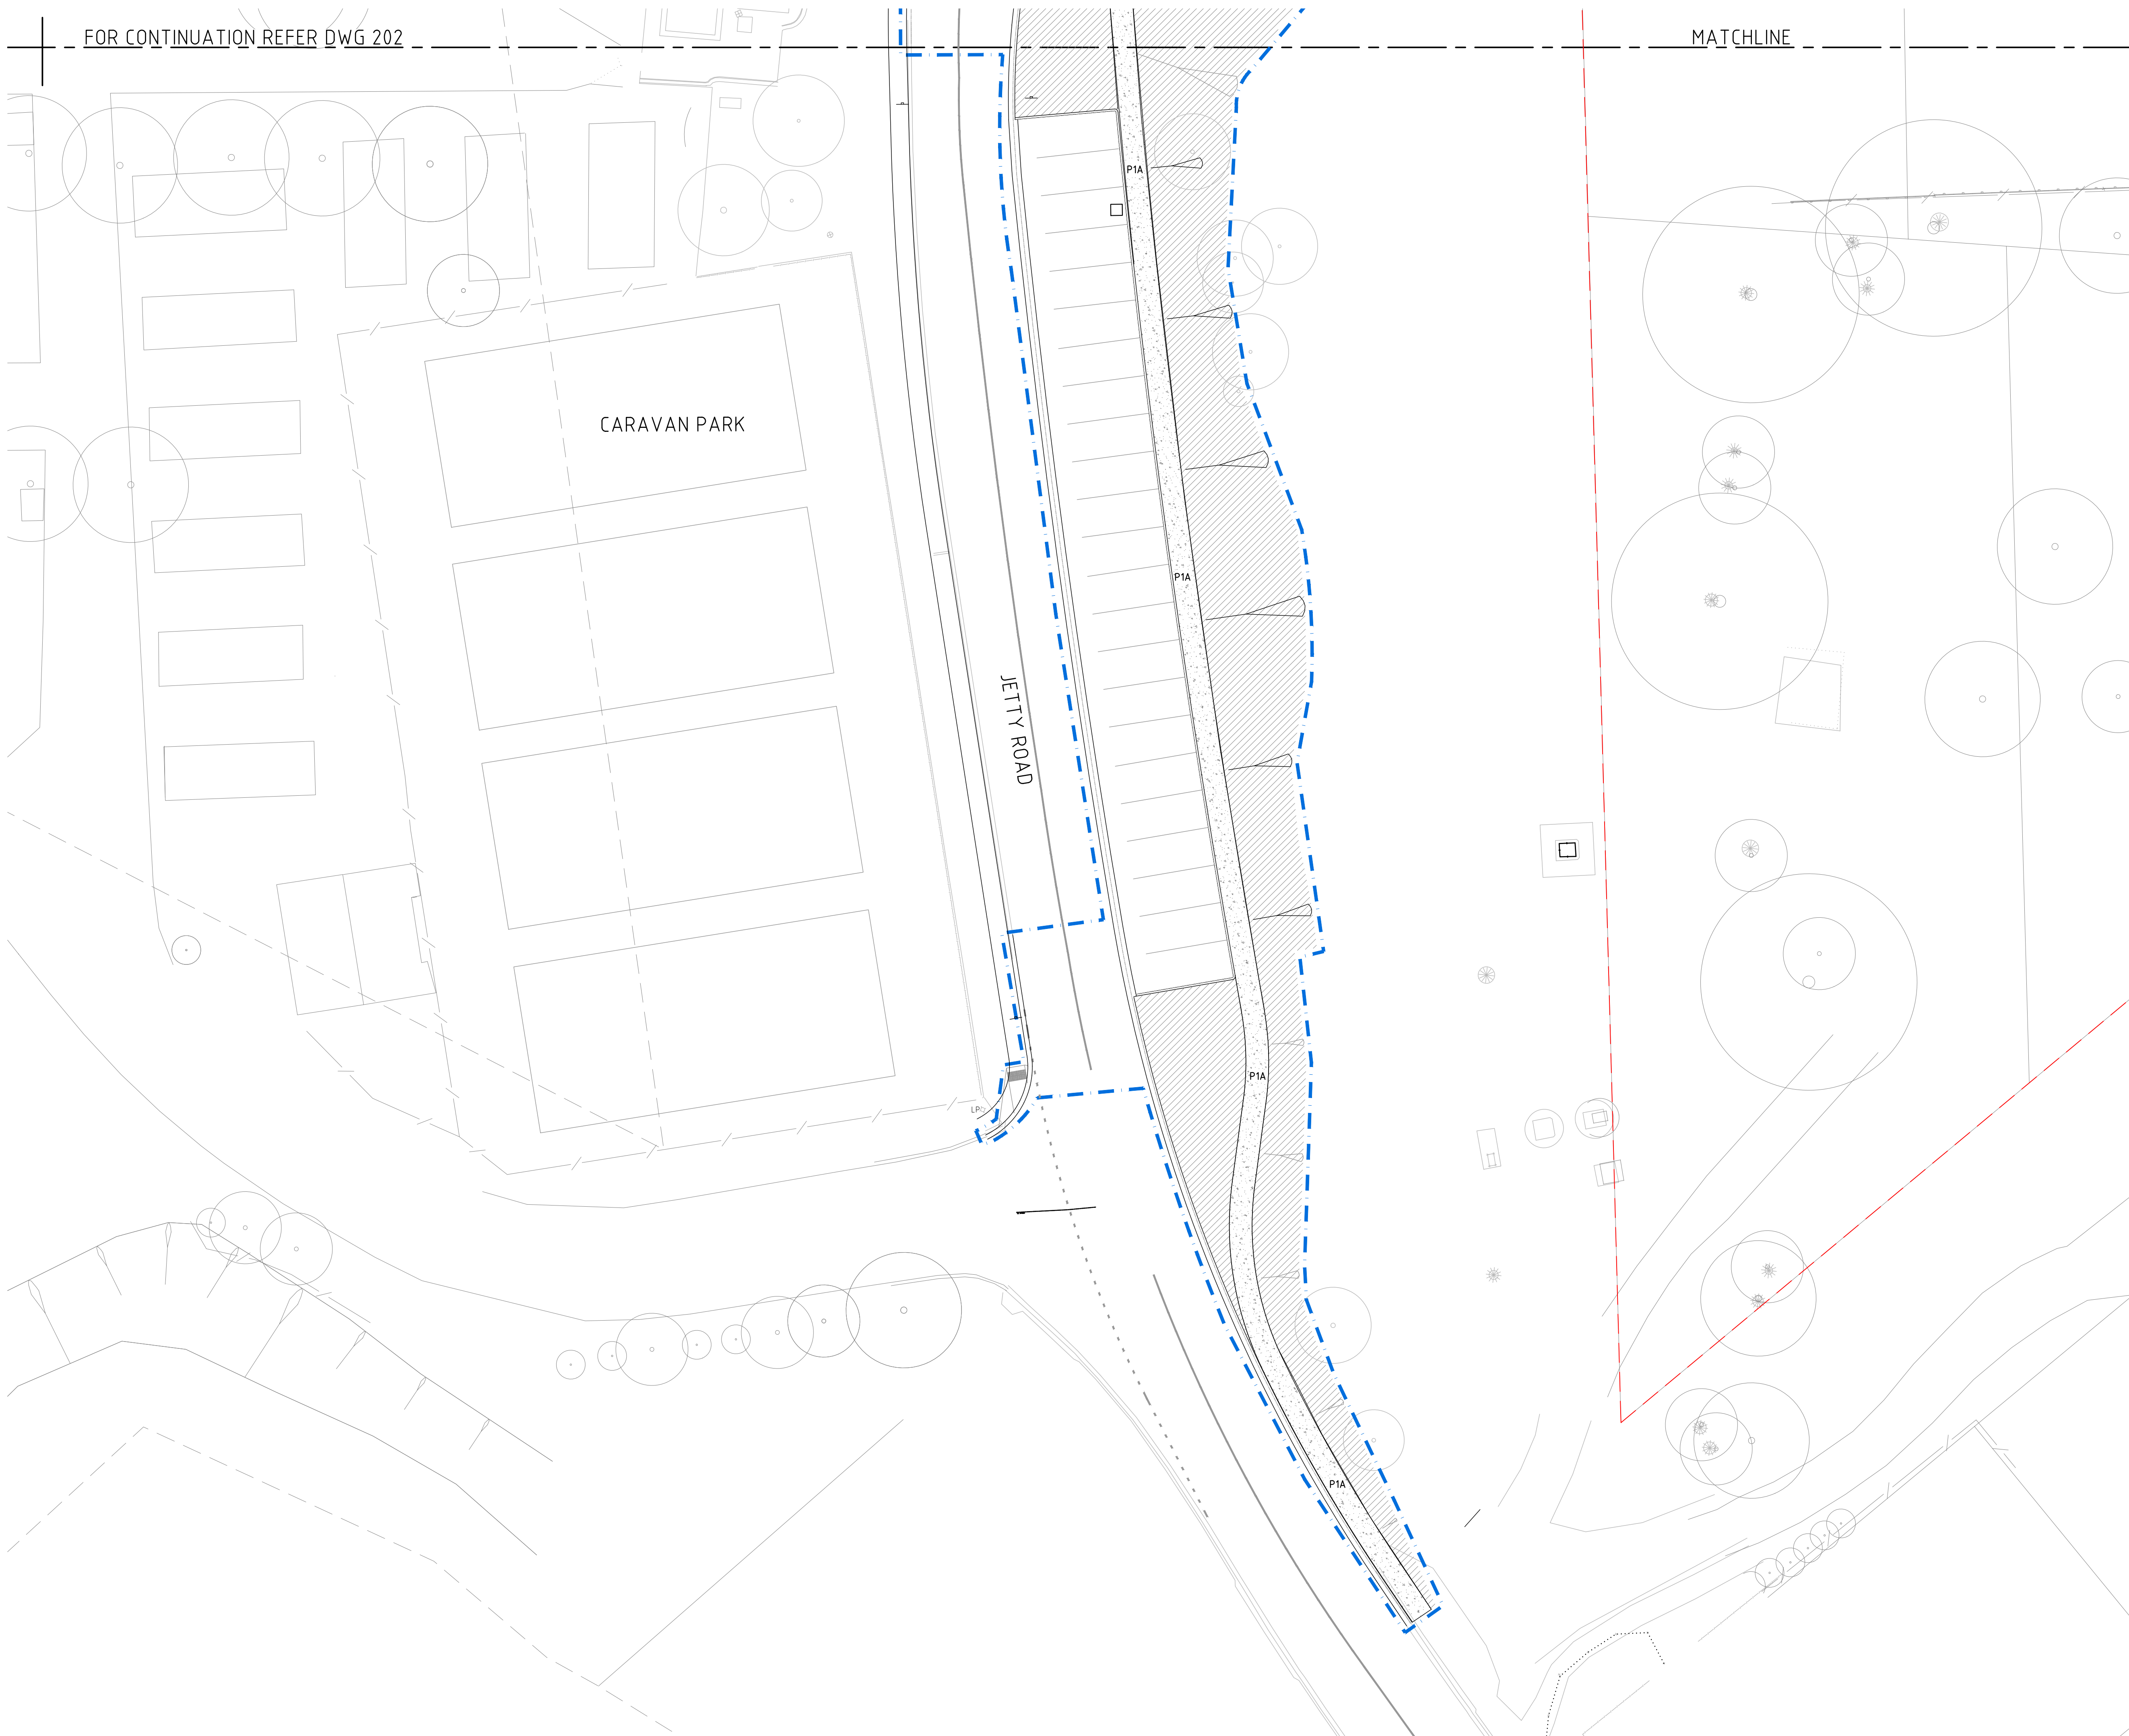

This drawing must be read in conjunction with all other contract documents including the project specifications, schedules and any instructions issued during the course of the contract. The Contractor must verify all dimensions on site and check the location of services before commencement of work. The Contractor is to notify the Superintendent of any discrepancies between the drawings or specifications. Drawings are not to be used for construction unless identified in the title block as 'for construction'. All drawings to be read at A1 unless otherwise stated. Drawings are intended for digital setout and DWG files will be issued upon request. Copyright Oxygen Pty Ltd.

Plot File Created: Apr 07, 2022

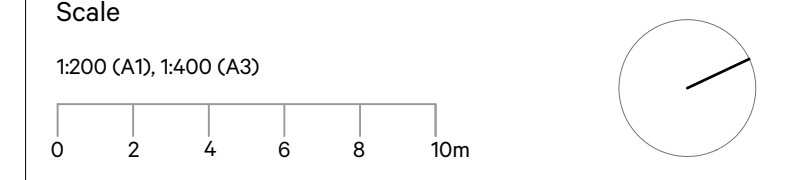

LEGEND

	EXISTING TREE		EXISTING LIGHT POLE
	NEW EXTENT OF WORKS		PICNIC SETTING REFER SCHEDULE
	INSITU CONCRETE REFER DETAIL 01/501		DUNE FENCE REFER DETAIL 01 & 03/502
	INSITU CONCRETE REFER DETAIL 01/501		PLAYSPACE FENCE REFER DETAIL 02 & 03/502
	COMPACTED GRANULITIC REFER DETAIL 02/501		BOLLARD - FIXED REFER SCHEDULE
	TRIHIX PAVING REFER DETAIL 07/504		EXISTING ARTWORK REFER SCHEDULE
	SOFTFALL MULCH REFER DETAIL 04/501		EXISTING ROCK- PLAQUE, REFER SCHEDULE
	SOFTFALL SAND REFER DETAIL 05/501		SHOWER POLE REFER SCHEDULE
	SAWDUST REFER DETAIL 10/501		DRINKING FOUNTAIN REFER SCHEDULE
	SOFTFALL RUBBER REFER DETAIL 11/501		BIKE RACK REFER SCHEDULE
	NEW TREE REFER 06, 07, 09/503		BIN REFER SCHEDULE
	MULCHED PLANTING REFER DETAIL 02/503		SHELTER REFER DWG 506
	IRRIGATED GRASS REFER DETAIL 01/503		BOARDWALK REFER DWG 507 & 508 & 510
	MULCH ONLY REFER SCHEDULE		RAMP REFER DWG 509 & 510
	DISTURBED AREA TO MAKE GOOD		STEPPING LOGS REFER DETAIL 03/504
	CONCRETE BLOCK WALL REFER DETAIL 08/505		PLAY EQUIPMENT REFER SCHEDULE
	GABION RETAINING WALL NOT IN SCOPE. REFER SLSC WORKS		PLAY EQUIPMENT REFER SCHEDULE
	CONCRETE EDGE REFER DETAIL 06/501		PLAY EQUIPMENT REFER DETAIL 05/504
	TIMBER EDGE REFER DETAIL 07/501		LOG STEP REFER DETAIL 04/504
	BOULDER EDGE REFER DWG 08 & 09/501		LOG REFER DETAIL 02/504
	STEPPING LOG EDGE REFER DETAIL 12 & 13/501		BOULDERS REFER DETAIL 01/505
	TACTILES REFER SCHEDULE		BALLUSTRADE & HANDR REFER DETAIL 03/510
	SEAT REFER SCHEDULE		

oxygen
Oxygen Pty Ltd
98-100 Halifax Street
Adelaide SA 5000
T +61 (08) 7324 9600
design@oxygen.net.au
oxygen.net.au

Project Normanville Foreshore	Landscape Architecture Oxygen
Client District of Yankalilla	Civil, Structural & Lighting WGA

Drawing Title
SITWORKS PLAN 03

Project number 20.037	Drawing number 203	Revision 1
---------------------------------	------------------------------	----------------------

Rev	Date	Issue	DWN	CHK	APP
A	09.09.21	PRELIMINARY	HF/SD	SC	JH
B	17.09.21	FOR COORDINATION	HF/SD	SC	JH
C	24.09.21	FOR TENDER	HF	SC	JH
D	08.11.21	FOR TENDER	HF	SC	JH
1	08.04.22	FOR CONSTRUCTION	HF	SC	JH



FOR CONSTRUCTION

This drawing must be read in conjunction with all other contract documents including the project specifications, schedules and any instructions issued during the course of the contract. The Contractor must verify all dimensions on site and check the location of services before commencement of work. The Contractor is to notify the Superintendent of any discrepancies between the drawings or specifications. Drawings are not to be used for construction unless identified in the title block as 'for construction'. All drawings to be read at A1 unless otherwise stated. Drawings are intended for digital setout and DWG files will be issued upon request. Copyright Oxigen Pty Ltd.

Plot File Created: Jun 10, 2022


Scale

1:100 (A1), 1:200 (A3)

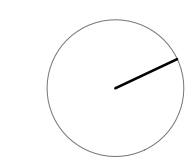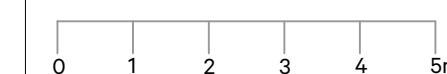

LEGEND

P1A	INSITU CONCRETE REFER DETAIL 01/501	F1	PICNIC SETTING REFER SCHEDULE
P2	COMPACTED GRANULITIC REFER DETAIL 02/501	BL	BOLLARD - FIXED REFER SCHEDULE
P5	SOFTFALL MULCH REFER DETAIL 04/501	A4	ROCK RELOCATED - REFER SCHEDULE
P6	SOFTFALL SAND REFER DETAIL 05/501	BN	BIN REFER SCHEDULE
P7	SAWDUST REFER DETAIL 10/501	SH	SHELTER REFER DWG 506
P8	SOFTFALL RUBBER REFER DETAIL 11/501	PE1	STEPPING LOGS REFER DETAIL 03/504
NEW TREE	REFER 06, 07, 08/503	PE2	PLAY EQUIPMENT REFER SCHEDULE
RB	ROOT BARRIER REFER SCHEDULE	PE3	PLAY EQUIPMENT REFER DETAIL 01/504
MULCHED PLANTING	REFER DETAIL 02/503	PE4	PLAY EQUIPMENT REFER DETAIL 05/504
IRRIGATED GRASS	REFER DETAIL 01/503	PE5	LOG STEP REFER DETAIL 04/504
MULCH ONLY	REFER SCHEDULE	L	LOG REFER DETAIL 02/504
E1	CONCRETE EDGE REFER DETAIL 06/501	B	BOULDERS REFER DETAIL 01/505
E2	TIMBER EDGE REFER DETAIL 07/501		
E3	BOULDER EDGE REFER DWG 08 & 09/501		
E4	STEPPING LOG EDGE REFER DETAIL 12 & 13/501		
FE1	DUNE FENCE REFER DETAIL 01 & 03/502		
FE2	PLAYSPACE FENCE REFER DETAIL 02 & 03/502		
G1	PLAYSPACE GATE REFER DETAIL 04/502		

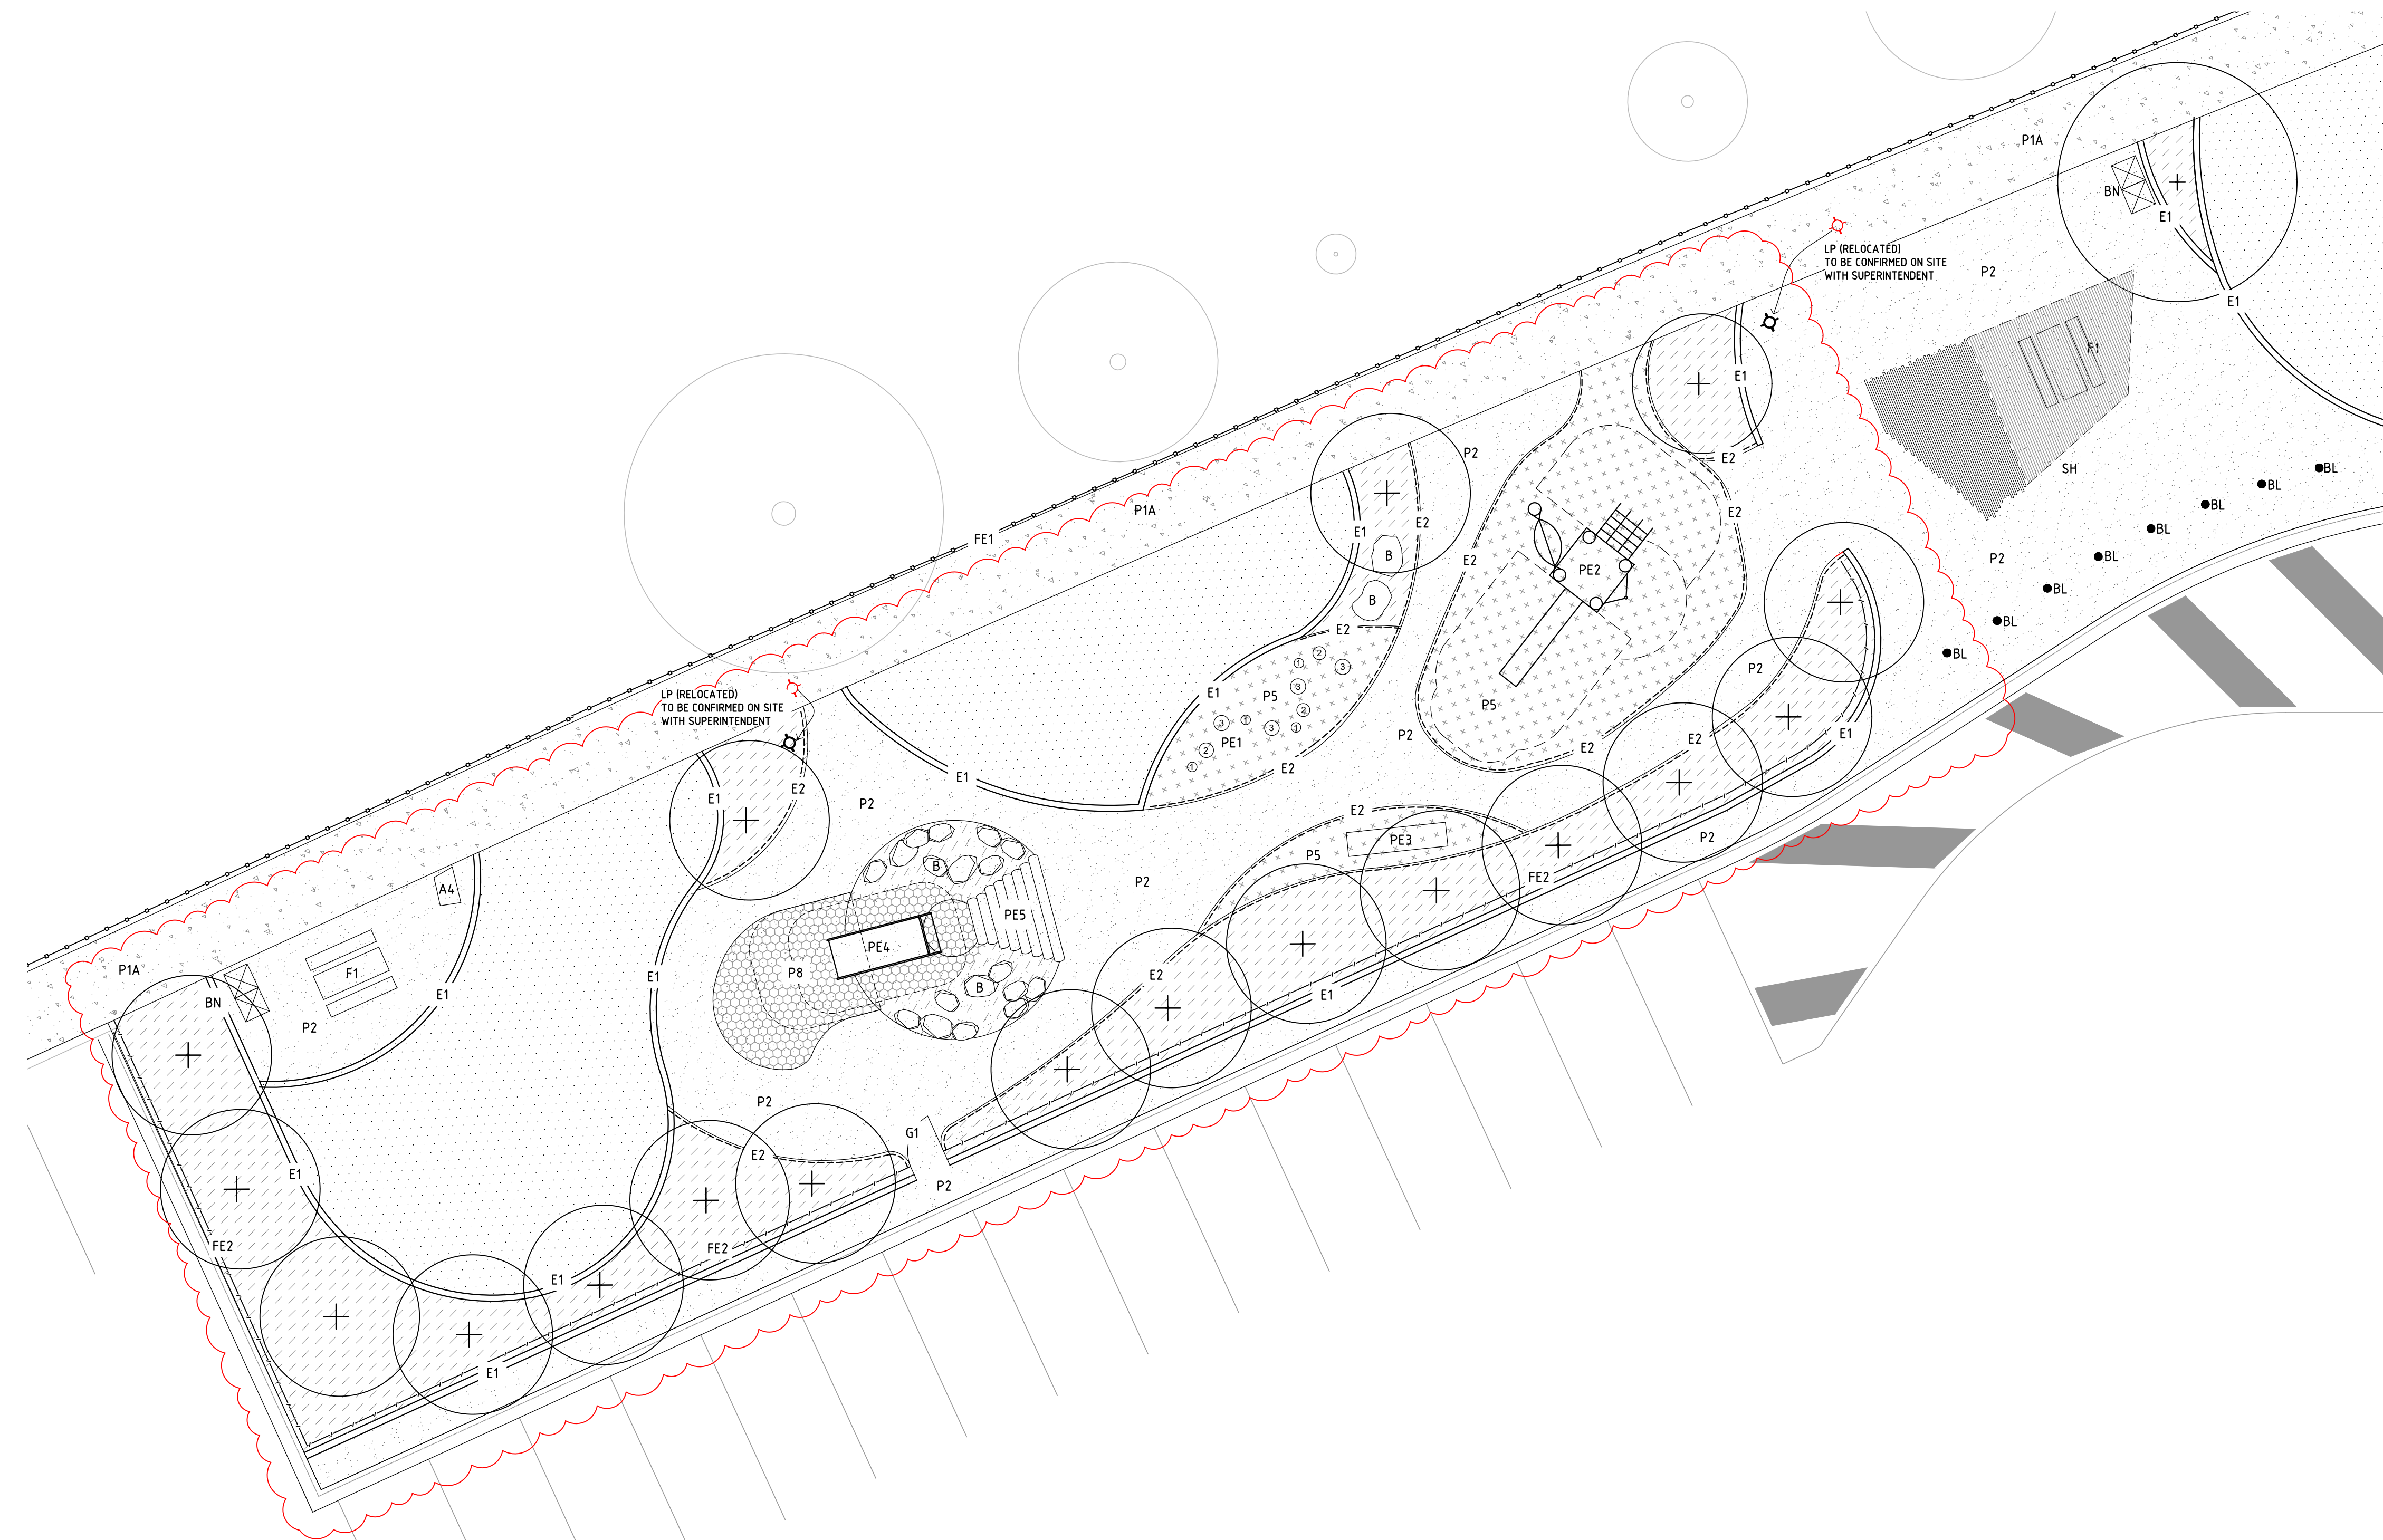

oxigen

Oxigen Pty Ltd
98-100 Halifax Street
Adelaide SA 5000

T +61 (08) 7324 9600
design@oxigen.net.au
oxigen.net.au

Project **Normanville Foreshore** Landscape Architecture **Oxigen**

Client **District of Yankalilla** Civil, Structural & Lighting **WGA**

Drawing Title
SITWORKS PLAN - NATURE PLAY

Project number **20.037** Drawing number **204** Revision **2**

Rev	Date	Issue	DWN	CHK	APP
A	09.09.21	PRELIMINARY	HF	SD	JH
B	17.09.21	FOR COORDINATION	HF	SD	JH
C	24.09.21	FOR TENDER	HF	SC	JH
D	08.11.21	FOR TENDER	HF	SC	JH
1	08.04.22	FOR CONSTRUCTION	HF	SC	JH
2	10.06.22	FOR CONSTRUCTION	OS	SC	JH

FOR CONSTRUCTION